
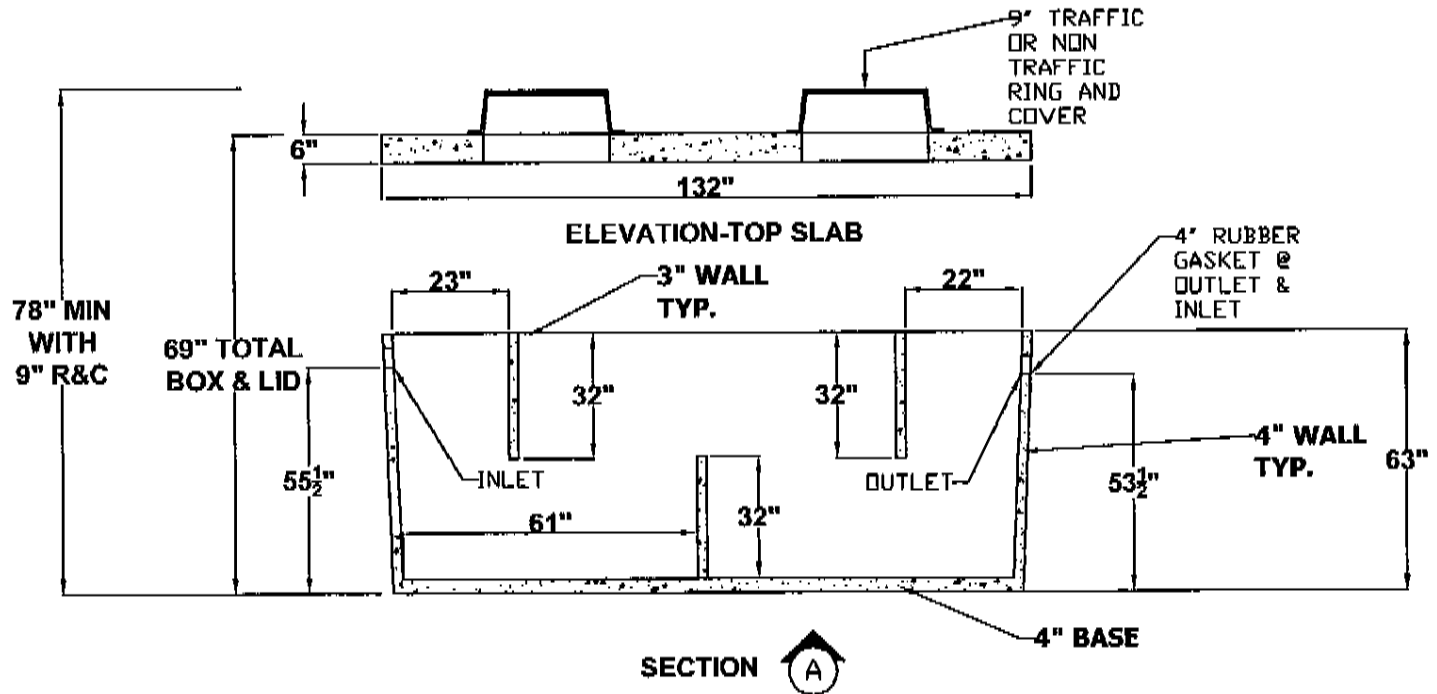


1500 GAL GI

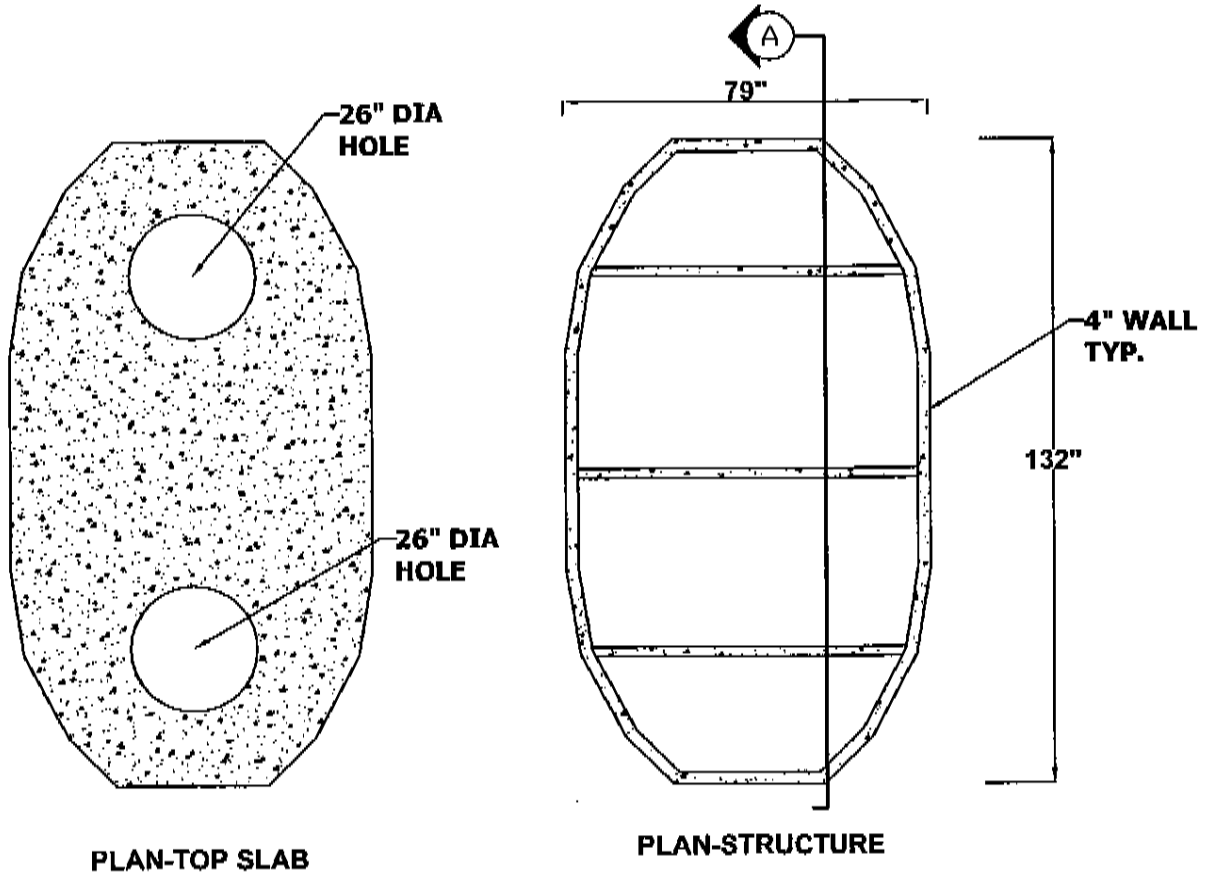

DIG HOLE SIZE= 12' X 7'

REBAR PLACEMENT
 #5 @ 12" C/C EA. WAY TOP SLAB
 #3 BAR AROUND TOP
 6X6X10X10 WIRE, BOTTOM AND SIDES

RELIABLE CONCRETE PRODUCTS 615 SCOTT* KANSAS CITY, KANSAS 66119	STRUCTURE DESIGNATION 1500 GAL GI	DATE 2/16/09
---	--------------------------------------	-----------------