
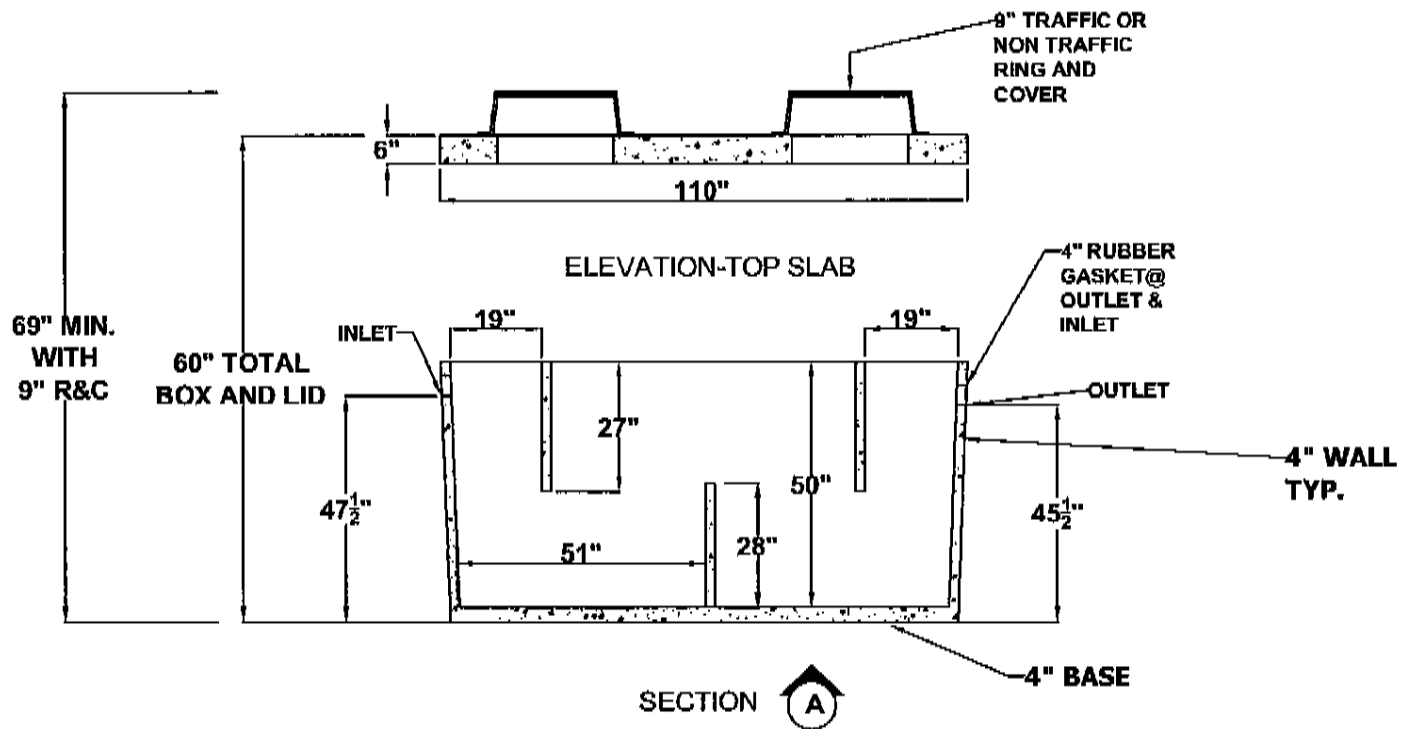


1000 GAL GREASE INTERCEPTOR

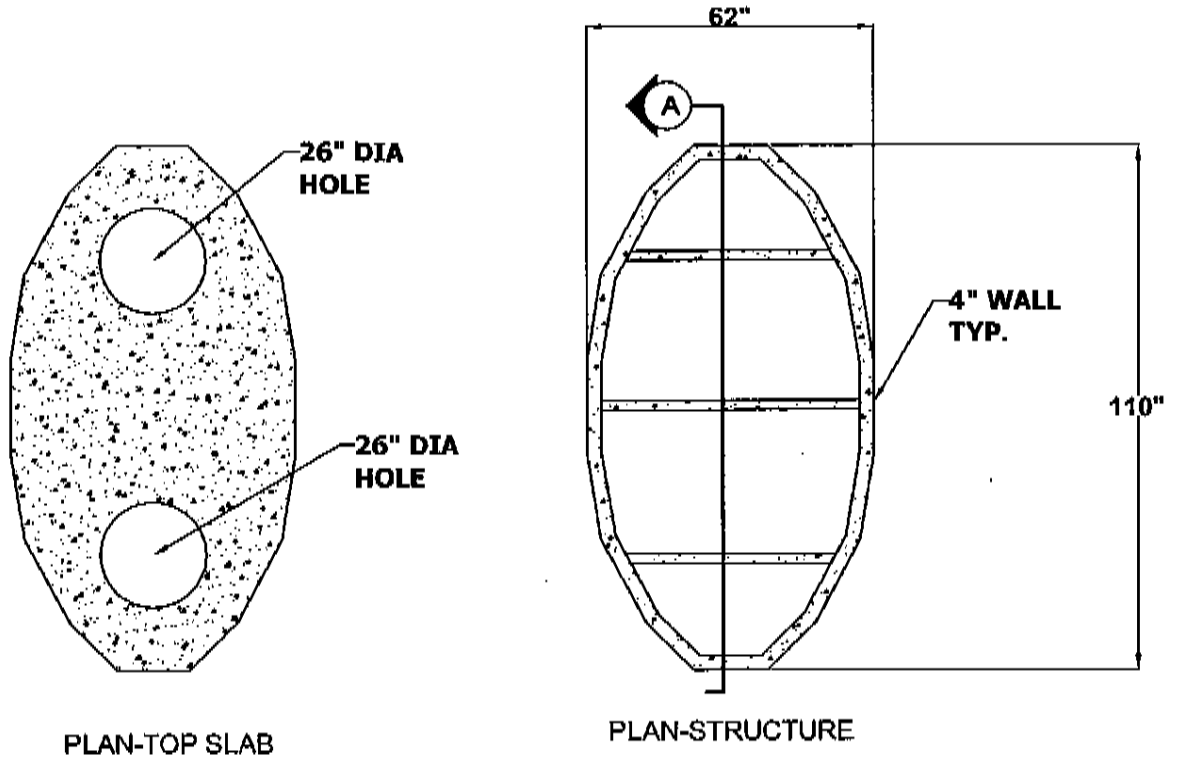

DIG HOLE SIZE
10' X 6'

REBAR PLACEMENT
#5 @ 12" C/C EA. WAY TOP SLAB
#3 BAR AROUND TOP
6X6X10X10 WIRE, BOTTOM AND SIDES
4000 PSI CONCRETE